


U:\ACCOUNTS\TOHLB\PROPOSALS\TOHLB23001P - 2023 CONSULTING TWP ENG & PLANNING SERVICES\TOHLB23001-CP-1.DWG
PLOTTED: 7/19/2023 3:18:46 PM BY: KEN LUDZICA PLOTSTYLE: PENNONI NCS.STB, PROJECT STATUS: ---

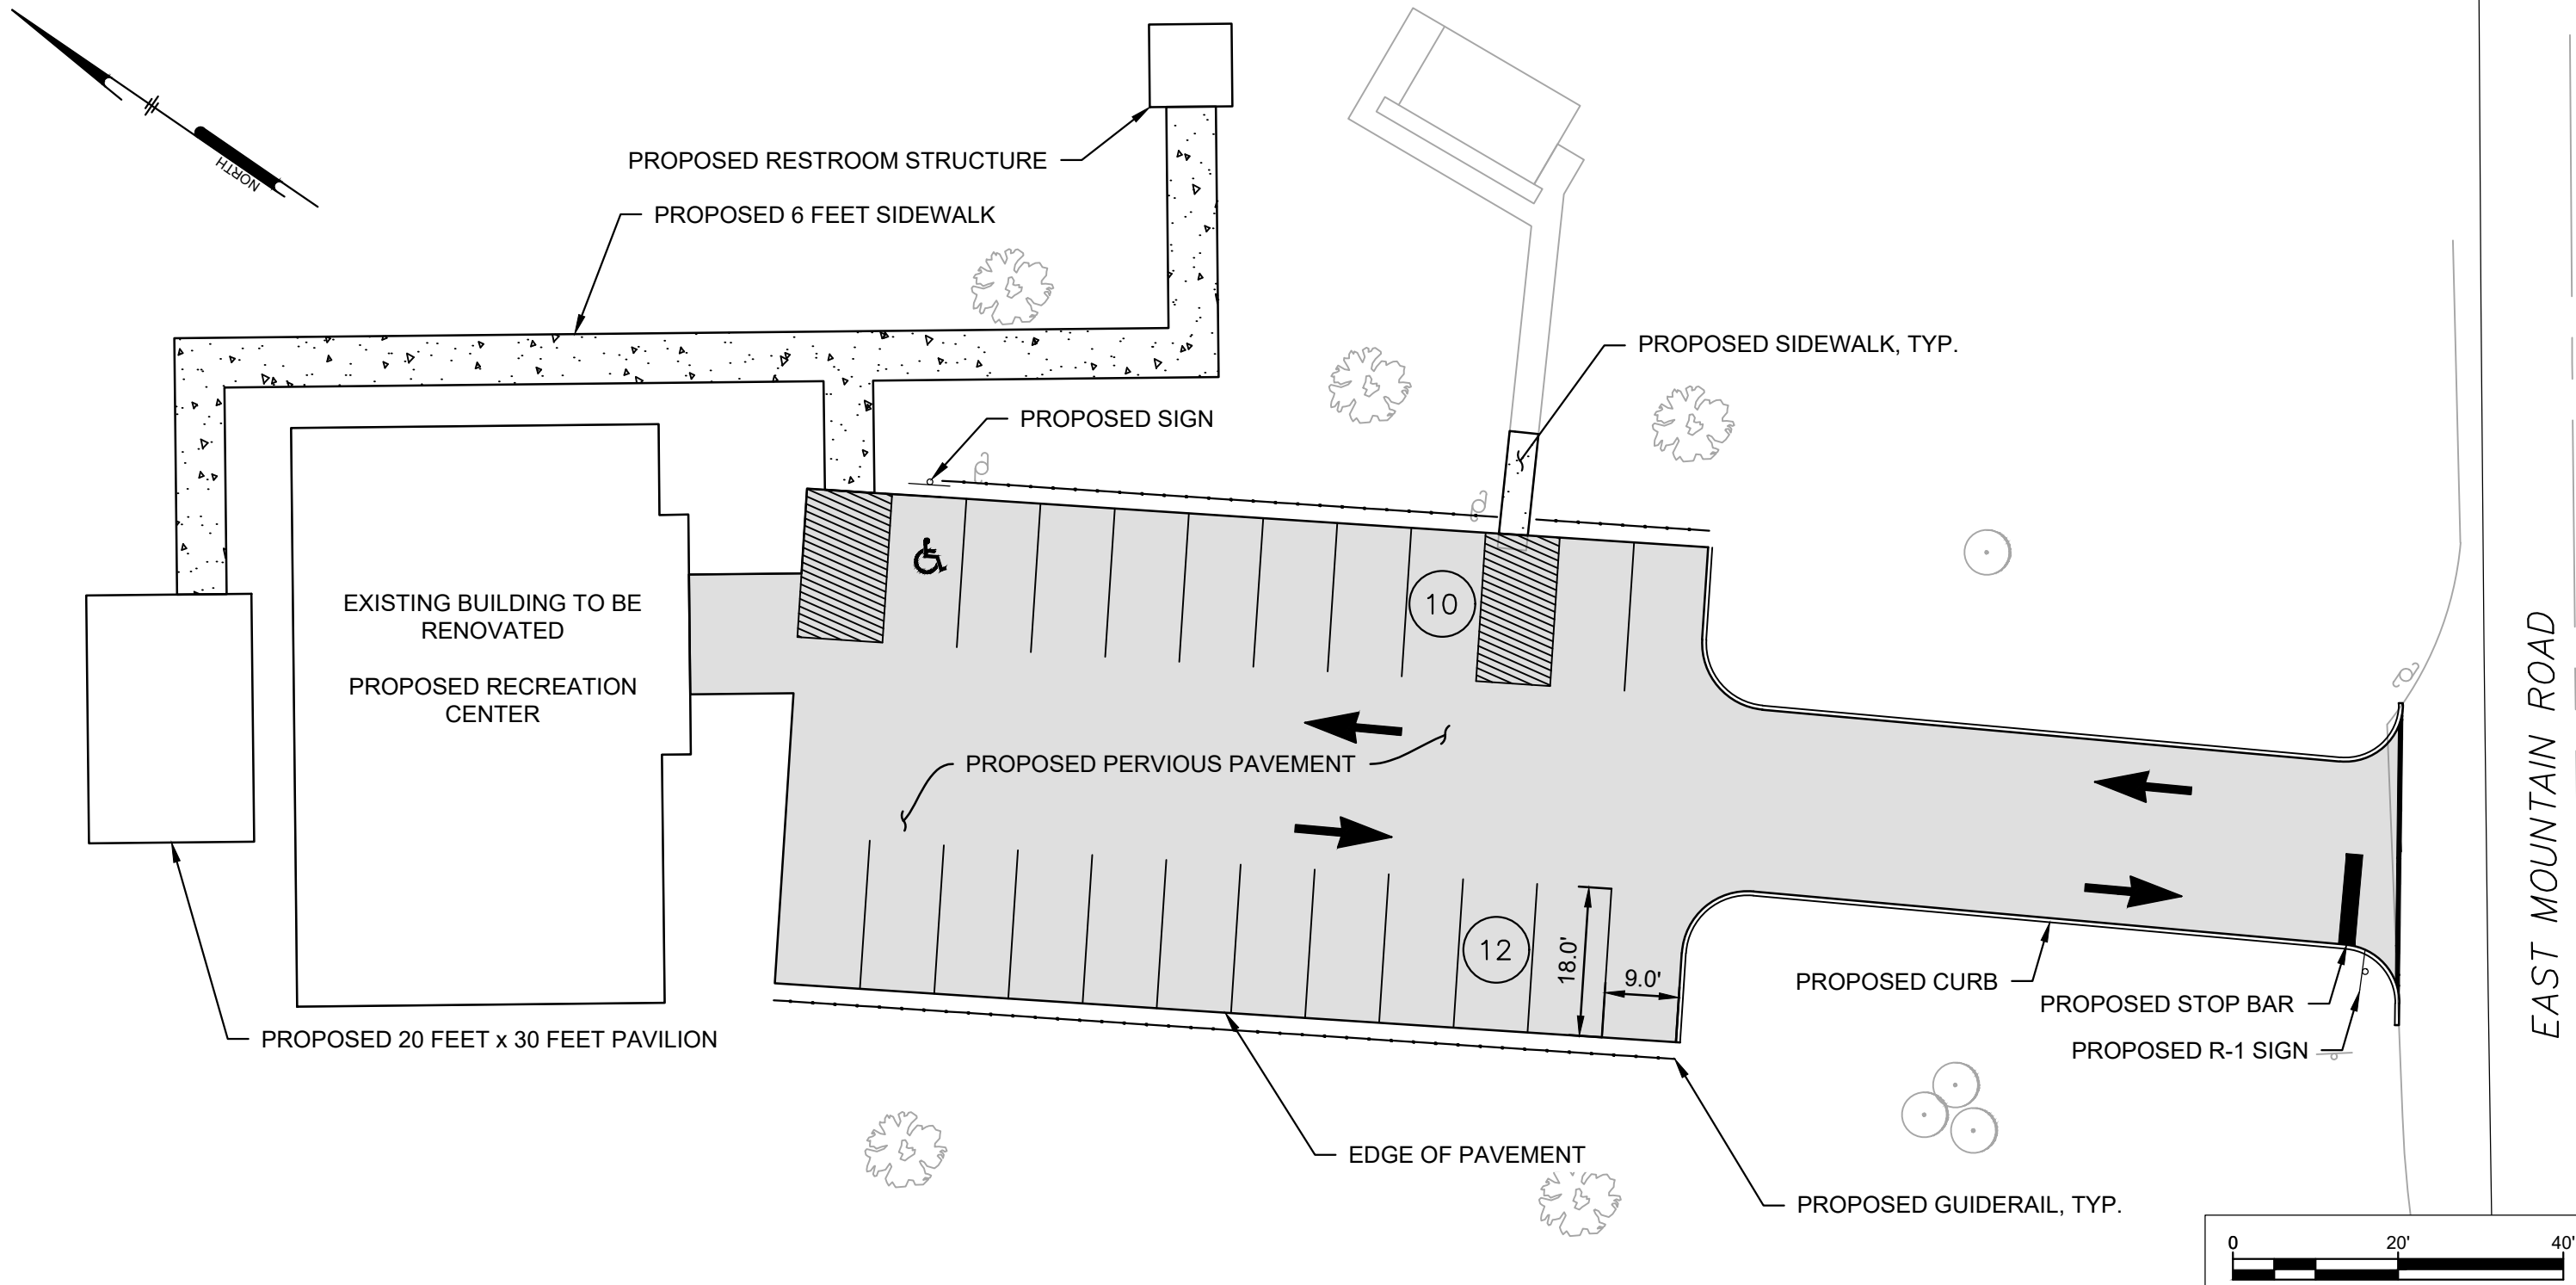

NOTES:

1. THE PROJECT SITE DOES NOT HAVE WATER BODIES, TIDELANDS, FLOODPLAINS, OR WETLANDS.
2. NO TREES WILL BE REMOVED.



PENNONI ASSOCIATES INC.
24 Commerce Street, Suite 300
Newark, NJ 07102
T 973.265.9775 F 973.265.9774
NJ COA NO. GA28033300

ALL DOCUMENTS PREPARED BY PENNONI ASSOCIATES ARE INSTRUMENTS OF SERVICE IN RESPECT OF THE PROJECT. THEY ARE NOT INTENDED OR REPRESENTED TO BE SUITABLE FOR REUSE BY OWNER OR OTHERS ON THE EXTENSIONS OF THE PROJECT OR ON ANY OTHER PROJECT. ANY REUSE WITHOUT WRITTEN VERIFICATION OR ADAPTATION BY PENNONI ASSOCIATES FOR THE SPECIFIC PURPOSE INTENDED WILL BE AT OWNERS SOLE RISK AND WITHOUT LIABILITY OR LEGAL EXPOSURE TO PENNONI ASSOCIATES; AND OWNER SHALL INDEMNIFY AND HOLD HARMLESS PENNONI ASSOCIATES FROM ALL CLAIMS, DAMAGES, LOSSES AND EXPENSES ARISING OUT OF OR RESULTING THEREFROM.

HILLSBOROUGH RECREATION CENTER GREEN ACRES GRANT
29 E MOUNTAIN ROAD
BLOCK 12, LOT 26.01
HILLS BOROUGH, NEW JERSEY

CONCEPT PLAN

PROJECT	TOHLB23001P
DATE	2023-02-15
DRAWING SCALE	1"=20'
DRAWN BY	KL
APPROVED BY	KAR
CP-1	